
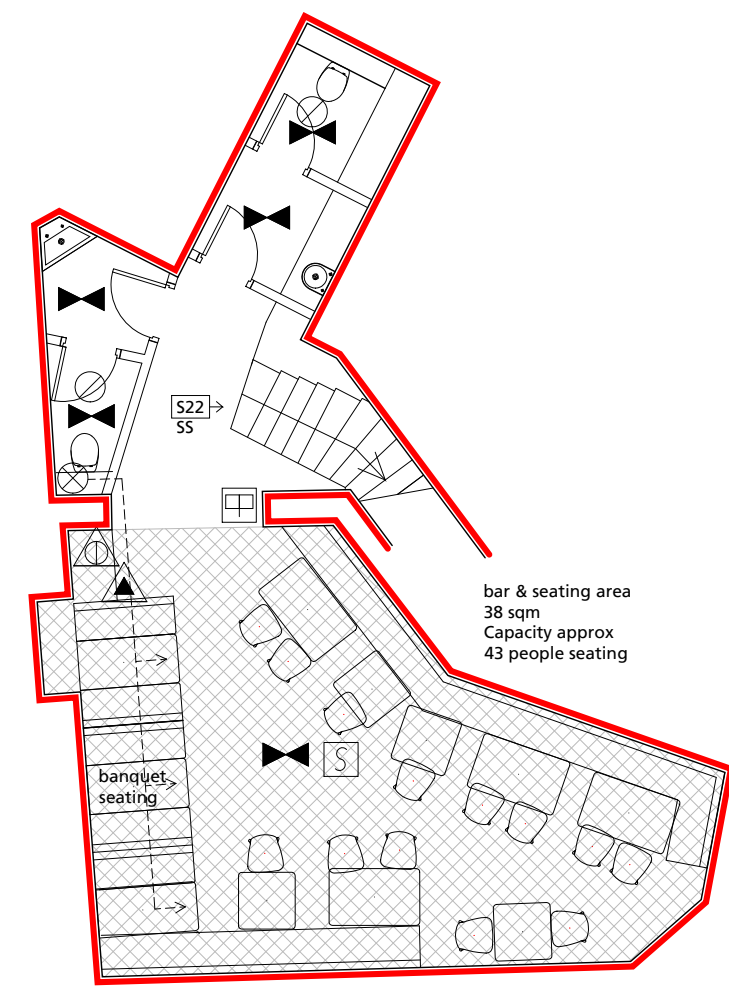


- KEY**
- ⊗ Air Supply
 - ⊘ Air Extract
 - ⊕ Area Covered by Escape Lighting
 - S22 FIRE EXIT illuminated
 - ⊞ Fire Call Point + Fire Action Sign
 - ⊞ Area Covered by Heat Detection
 - S Area Covered by Smoke Detection
 - ☐ Fire Blanket
 - ▲ Carbon Dioxide Fire Extinguisher
 - ⊕ Water Fire Extinguisher
 - ⊕ Area Covered by Sprinkler System

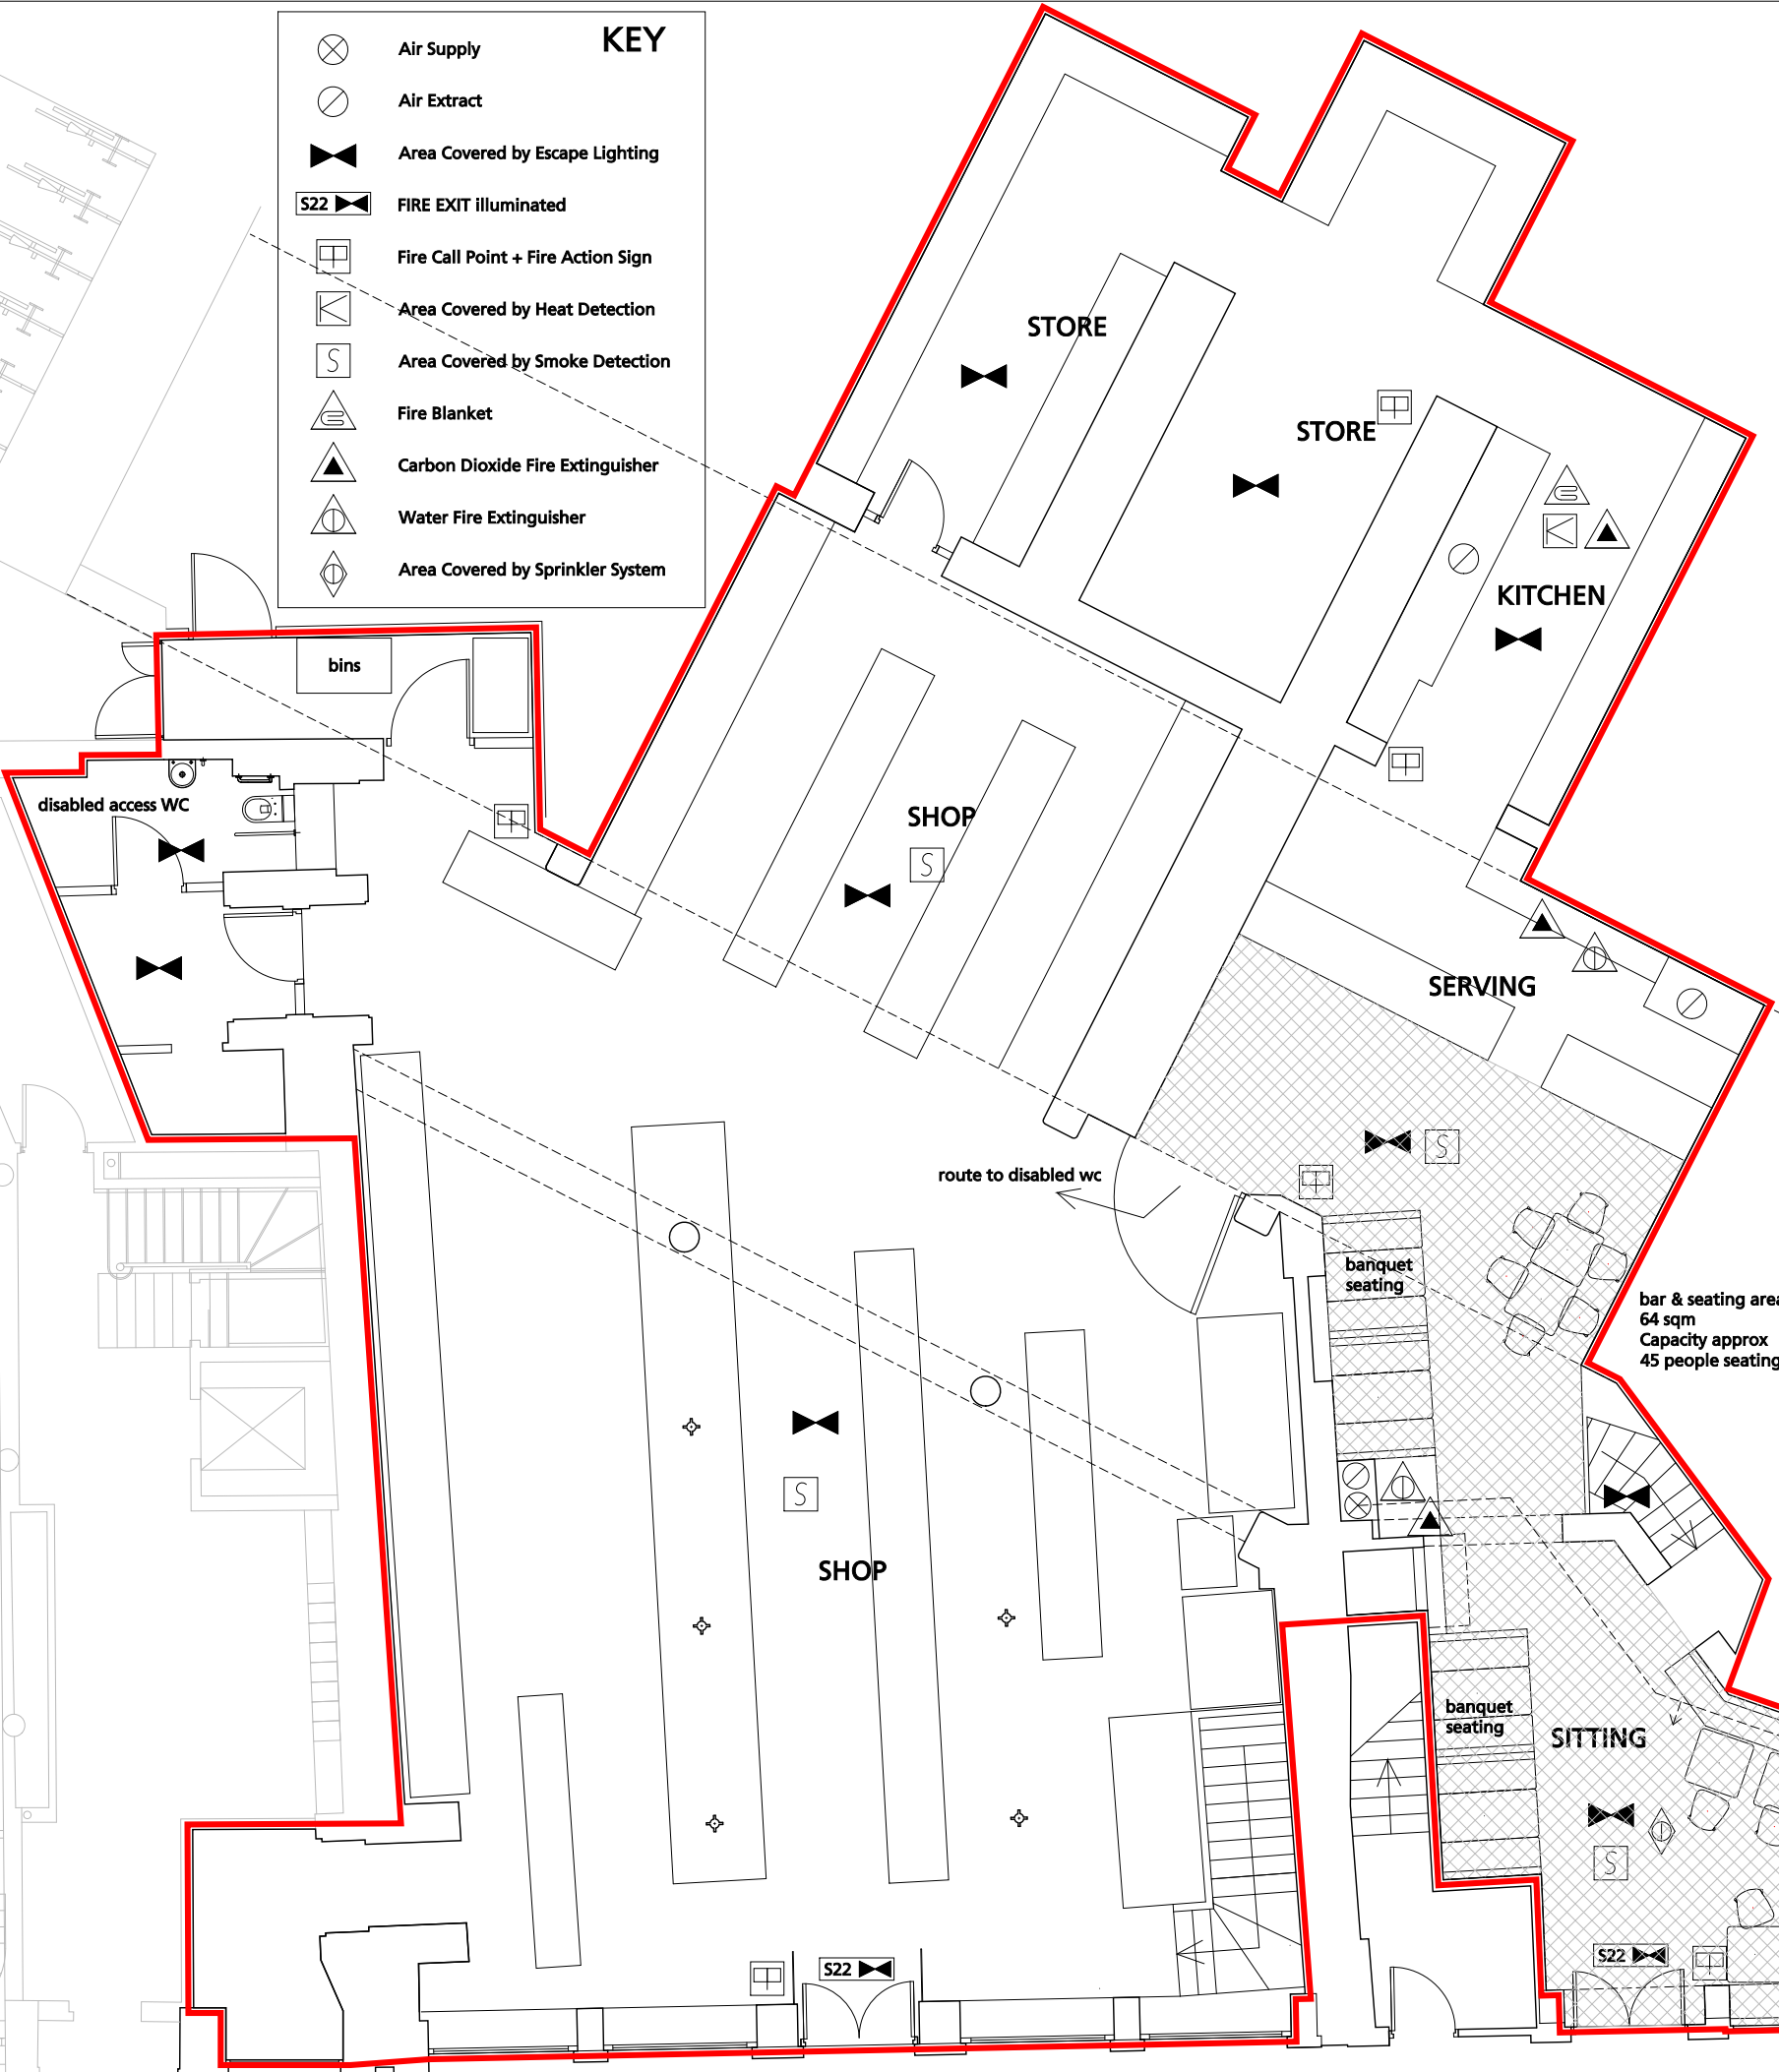

bar & seating area
38 sqm
Capacity approx
43 people seating

BASEMENT

GROUND FLOOR

bar & seating area
64 sqm
Capacity approx
45 people seating

banquet seating

SITTING

SHOP

SHOP

STORE

STORE

KITCHEN

SERVING

banquet seating

banquet seating

bins

disabled access WC

route to disabled wc

S22

S22

S22
SS