
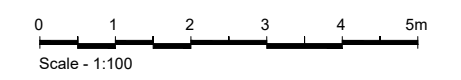


NB Responsibility is not accepted for errors made by others scaling from this drawing. All construction information should be taken from figured dimensions only

A3

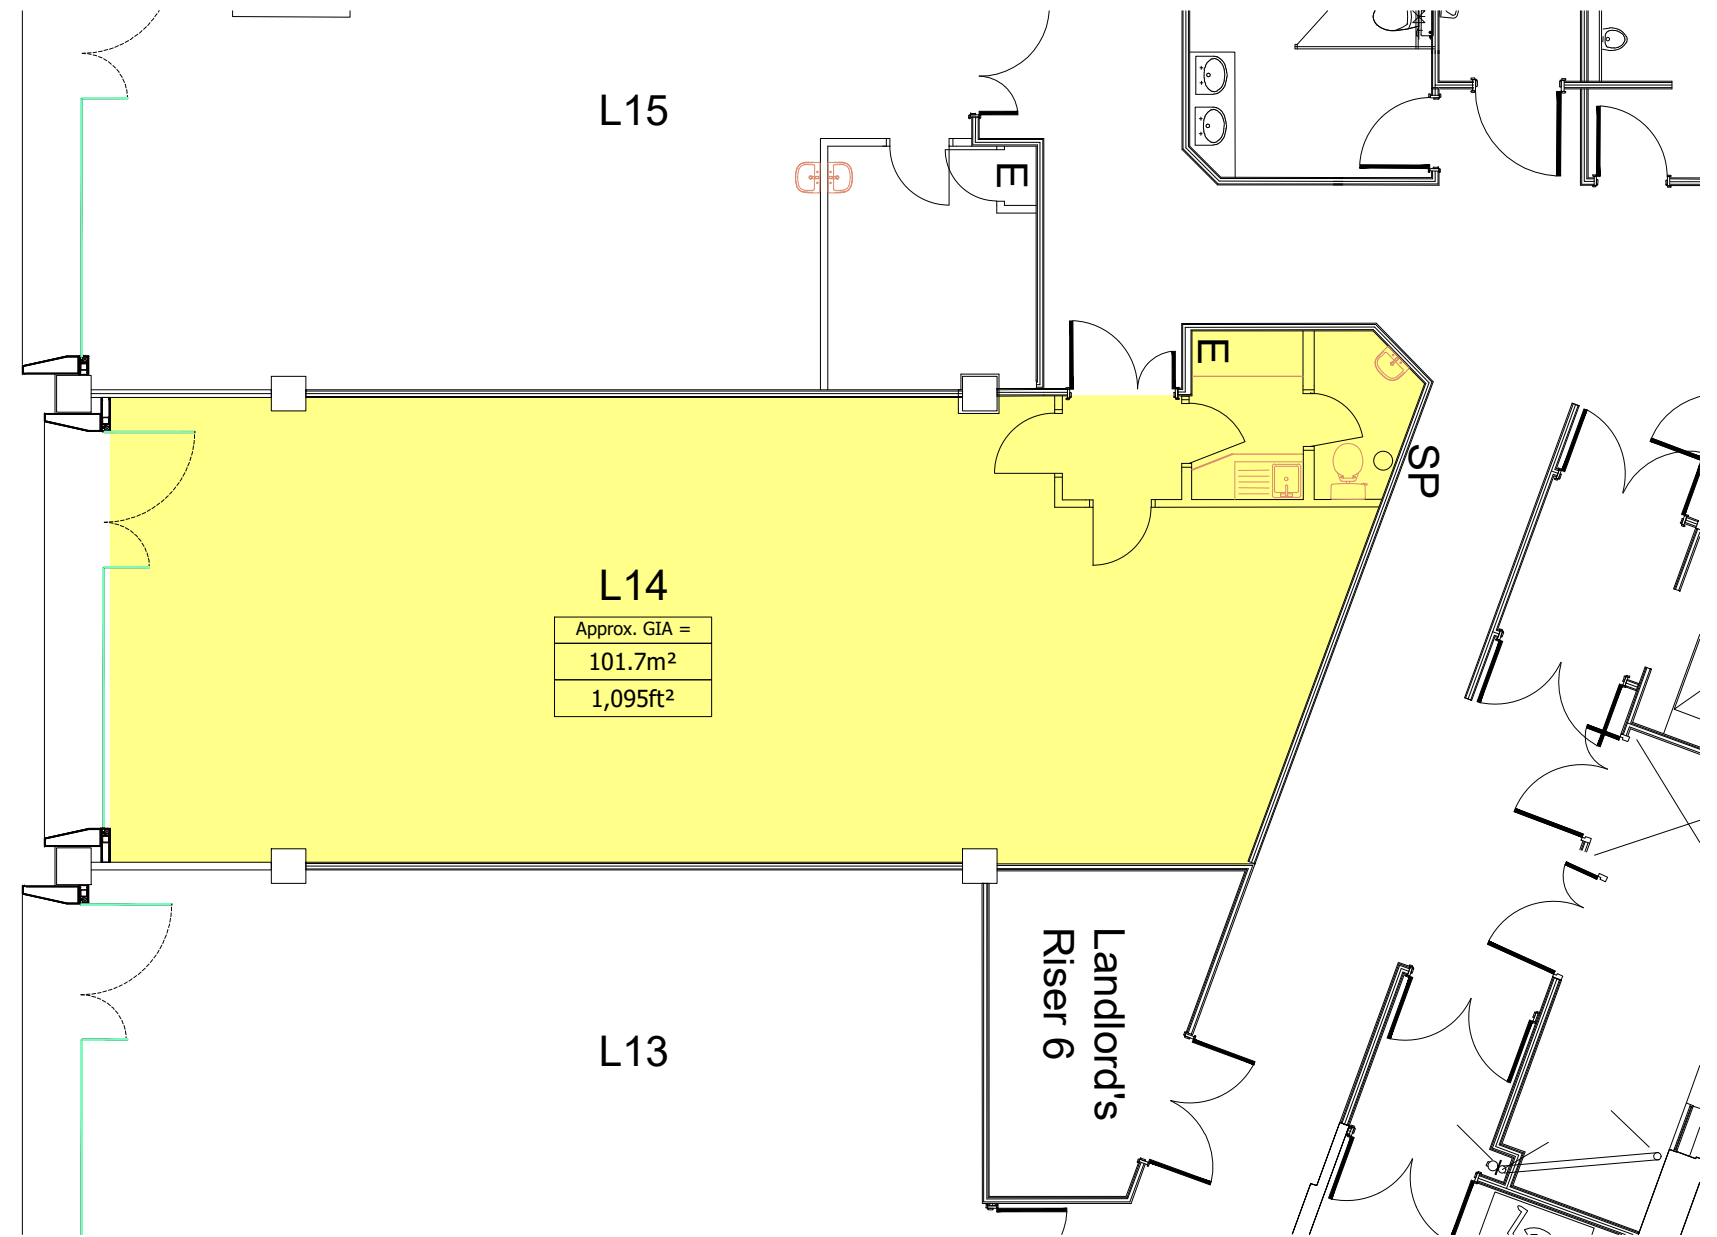

DRAFT

Rev	Description	By	Date



Project
**BULLRING SHOPPING CENTRE
 BIRMINGHAM**

Client
HAMMERSON

Title
**L14, LINK STREET
 AS EXISTING**

Drawn by ASR	Surveyor JMH	Date SEPT '19
------------------------	------------------------	-------------------------

Scale
1:100 @ A3

Drawing Number I173107-L14LS-01	Revision
---	----------

Layouts shown were supplied by a 3rd party; Workman LLP therefore take no responsibility for the accuracy or information taken from them.